


Hot and cold pipework layout

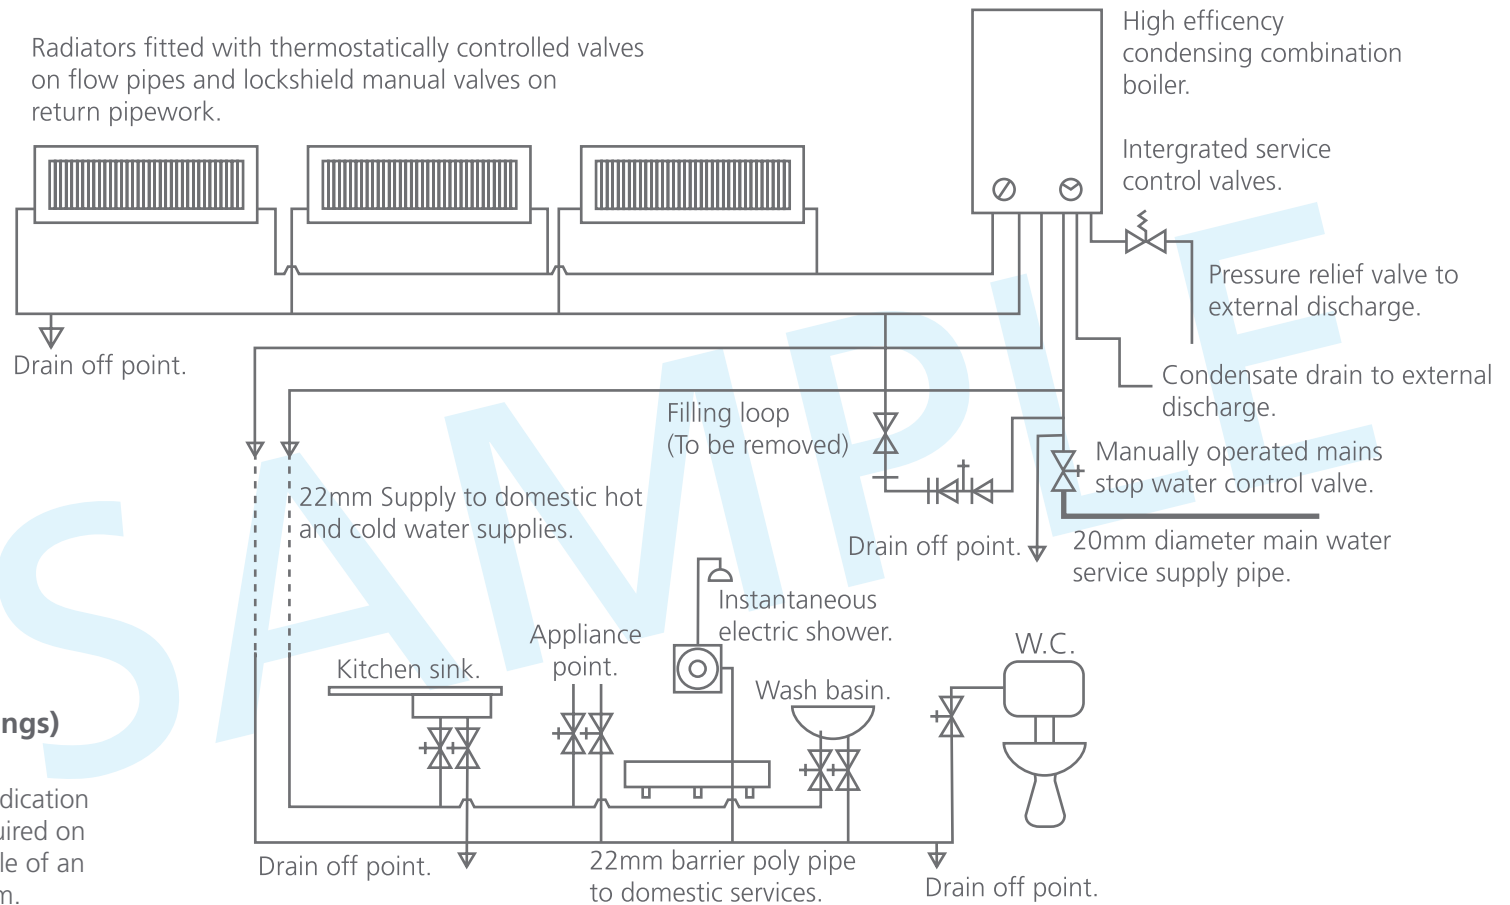

Water Supply (Water Fittings) Regulations 1999

Note – the diagram is only an indication of the type of information required on a schematic and not an example of an ideal domestic plumbing system.

George Jessel House
Francis Avenue
Bournemouth, BH11 8NX

Water Regulations 01202 597114
Fax 01202 597022
waterregs@bournemouthwater.co.uk

www.bournemouthwater.co.uk